



upper ground floor plan

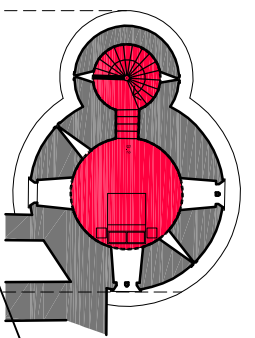

ground floor plan

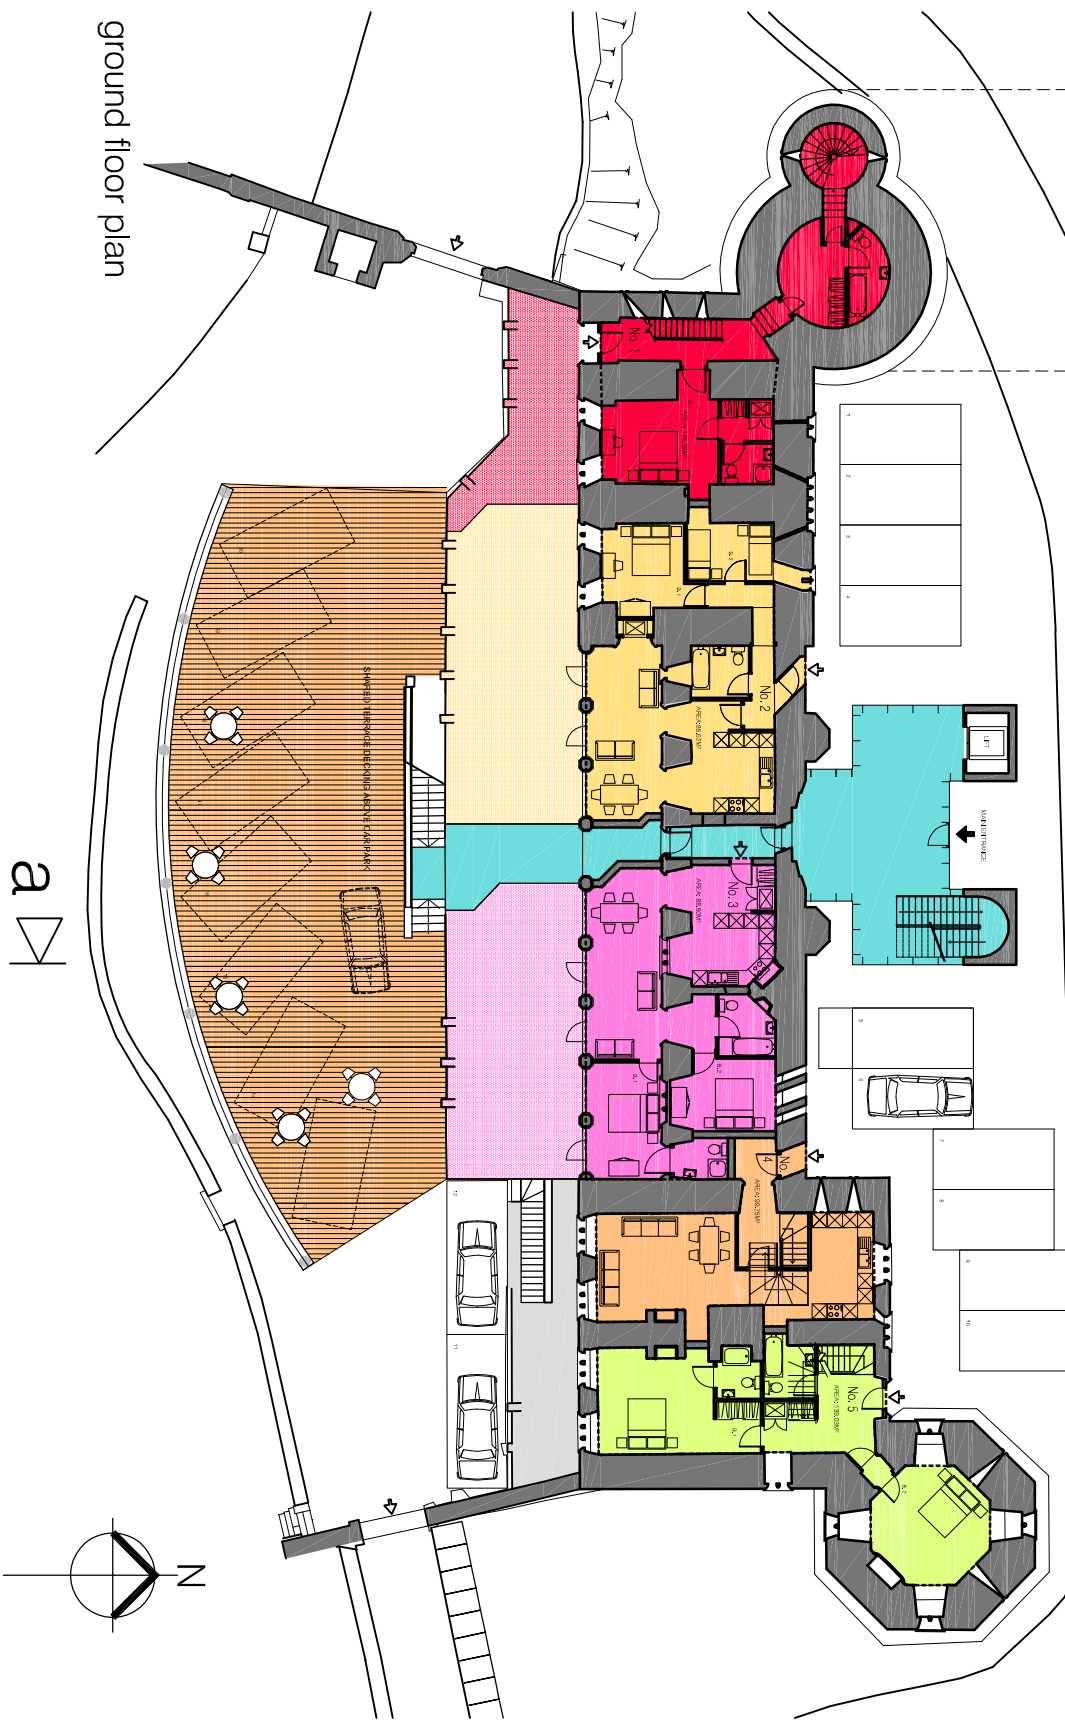

a-a

a-a

