



third floor plan

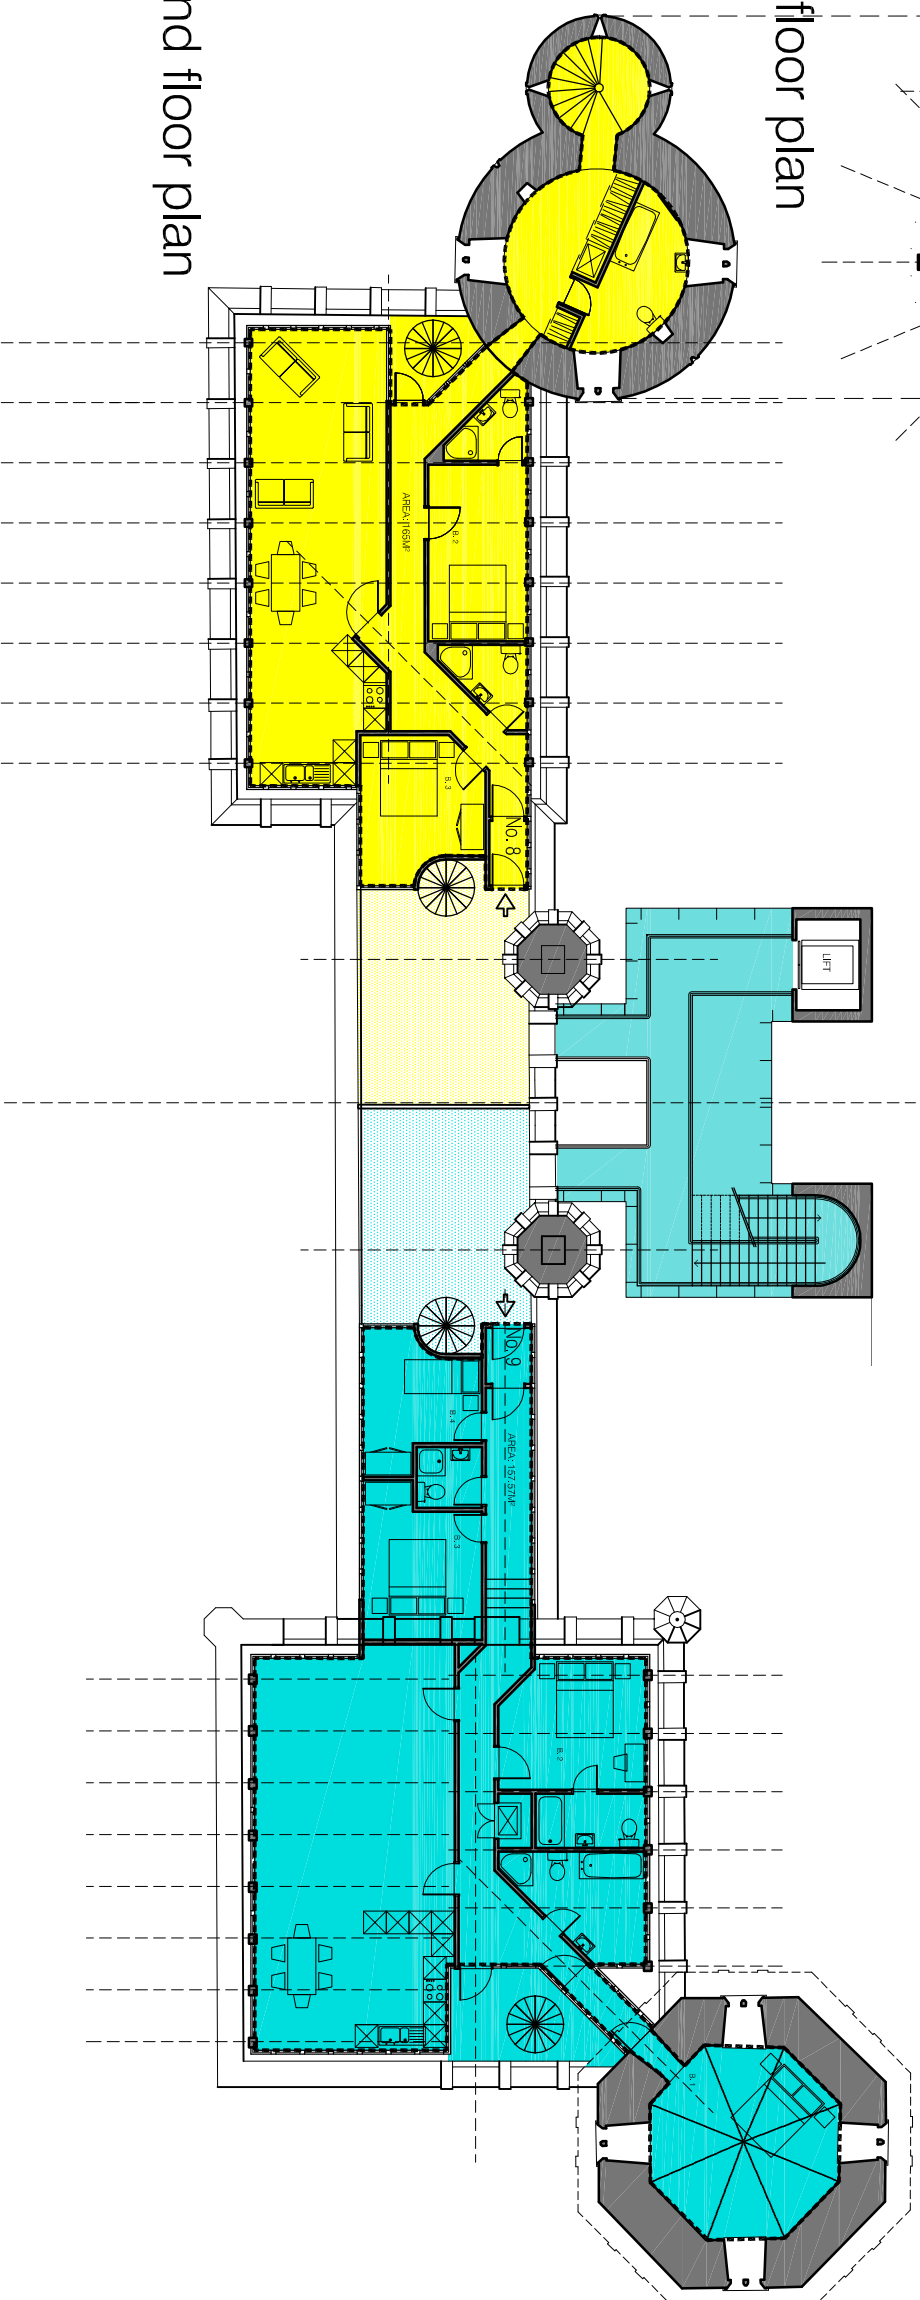

second floor plan

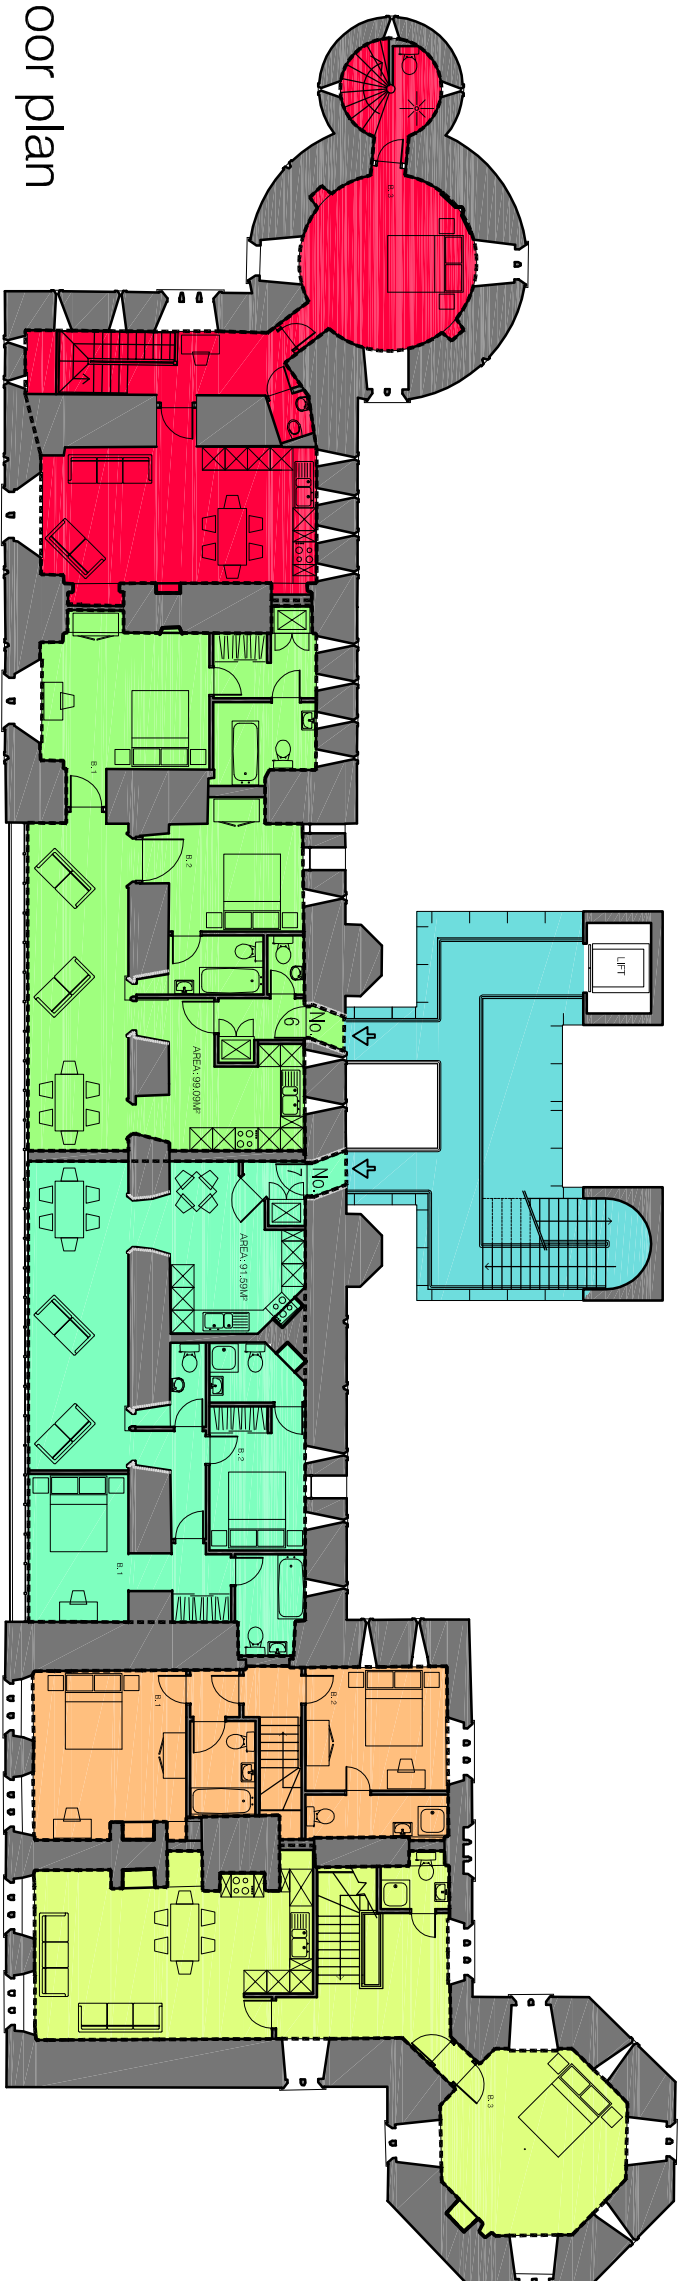

first floor plan